


# FACT

FESTIVAL  
ARTS  
CINEMA  
THEATRE



City as stage

Mazen Alameddin  
Department Design 1




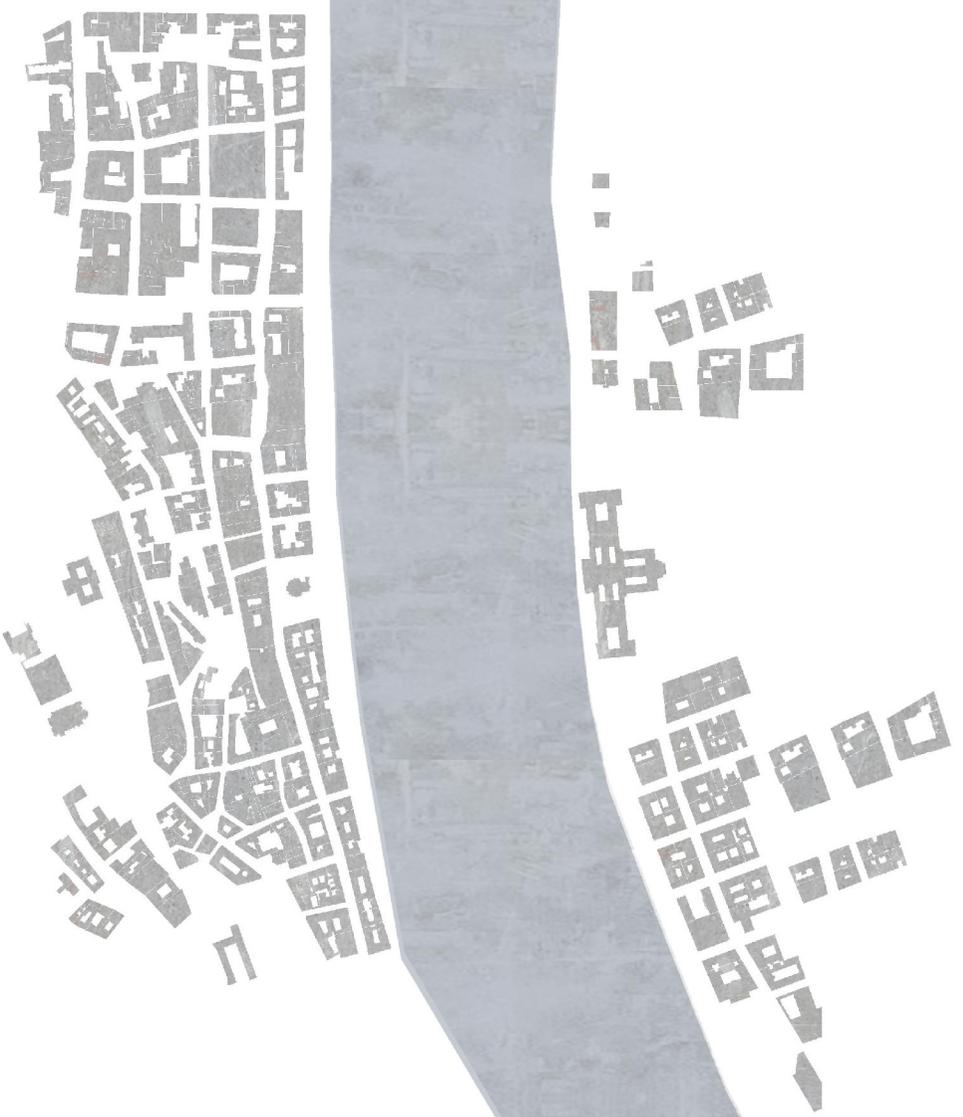


Angelo Rotta Rakpat



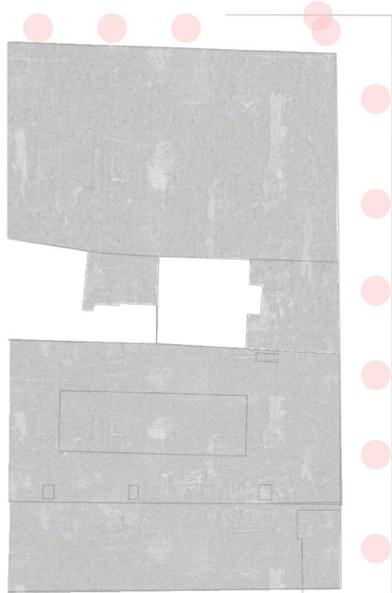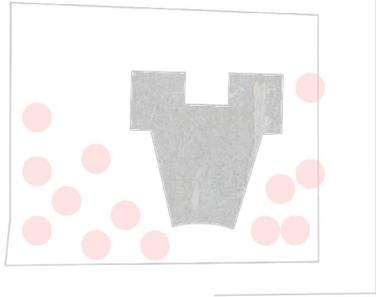

SITE PLAN 1:500

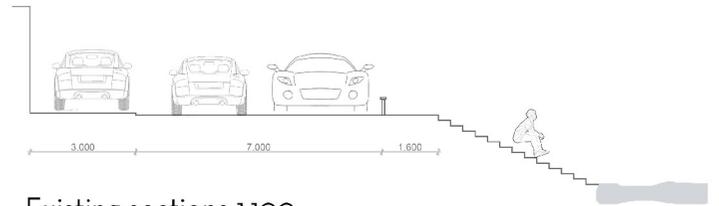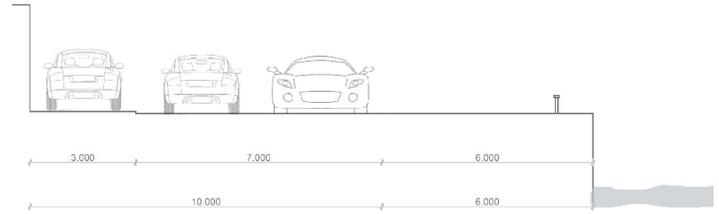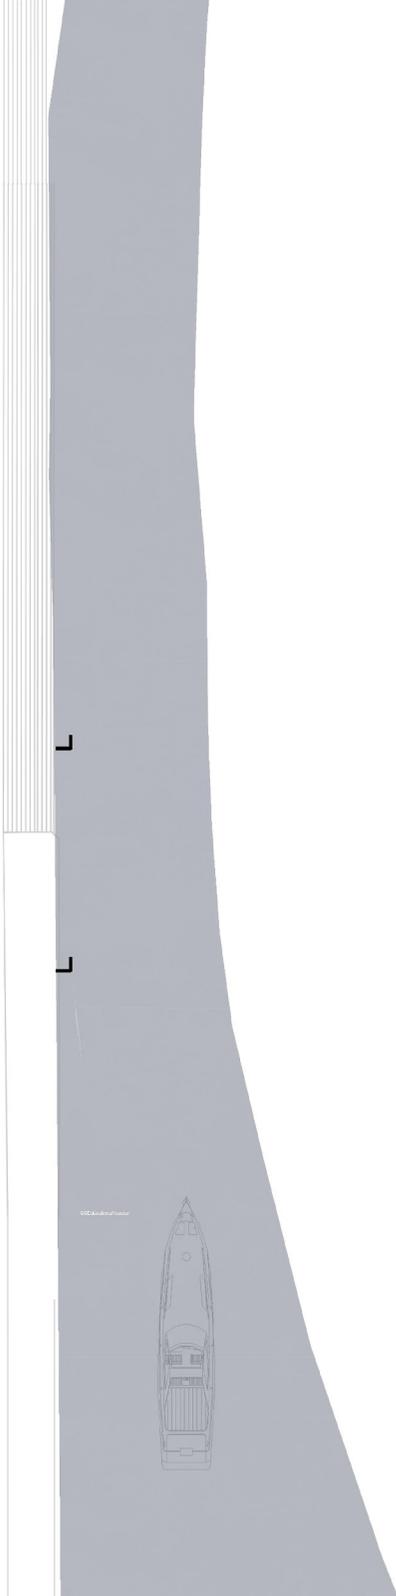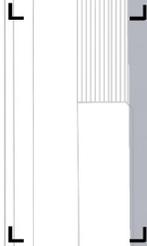

Existing sections 1:100

# Proposal

