




DELTA

DEPARTMENT'S DESIGN 1

VAKARIUK OLEKSANDRA

29/05/2020

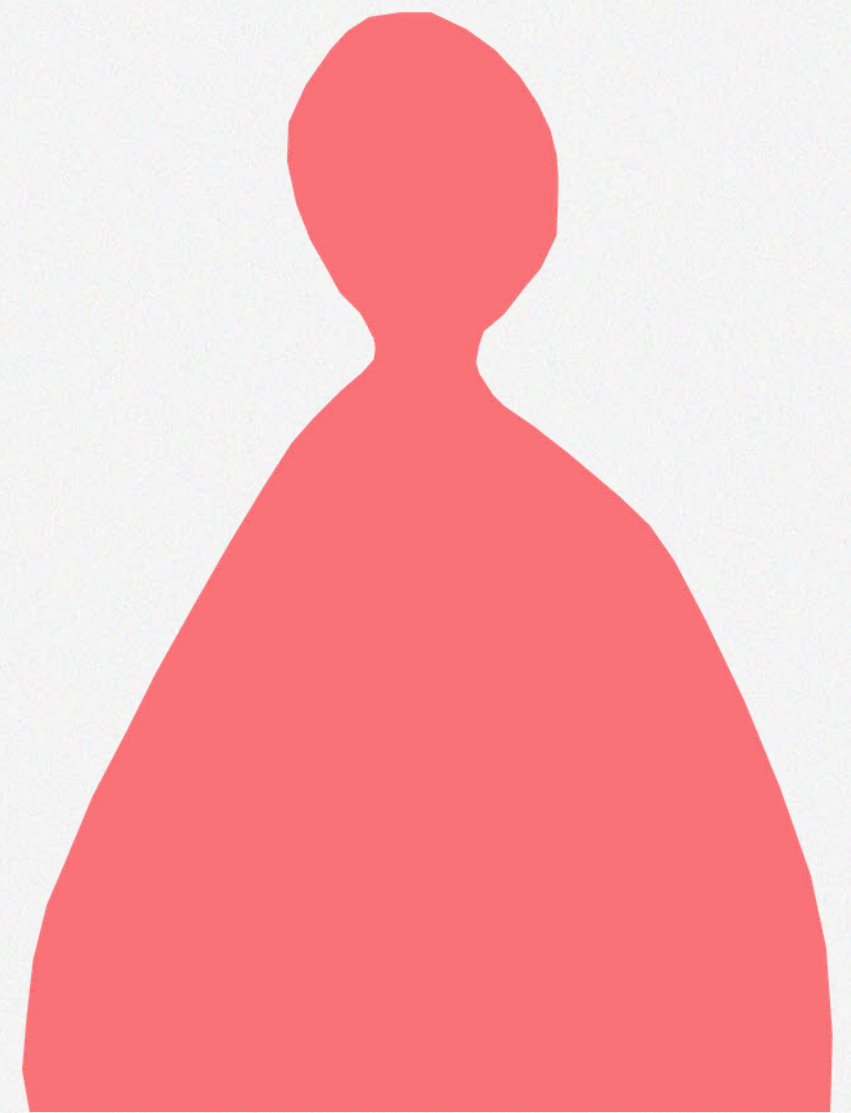

EXISTING CONDITIONS



REDESIGN PROPOSAL




PERMANENT CHANGE


The intervention area is extended by eliminating the parking, removing small trees and relocating the statue, pedestrian crossings are created.

TEMPORARY CHANGE

For the period of the festival the steel and wooden structure is installed.

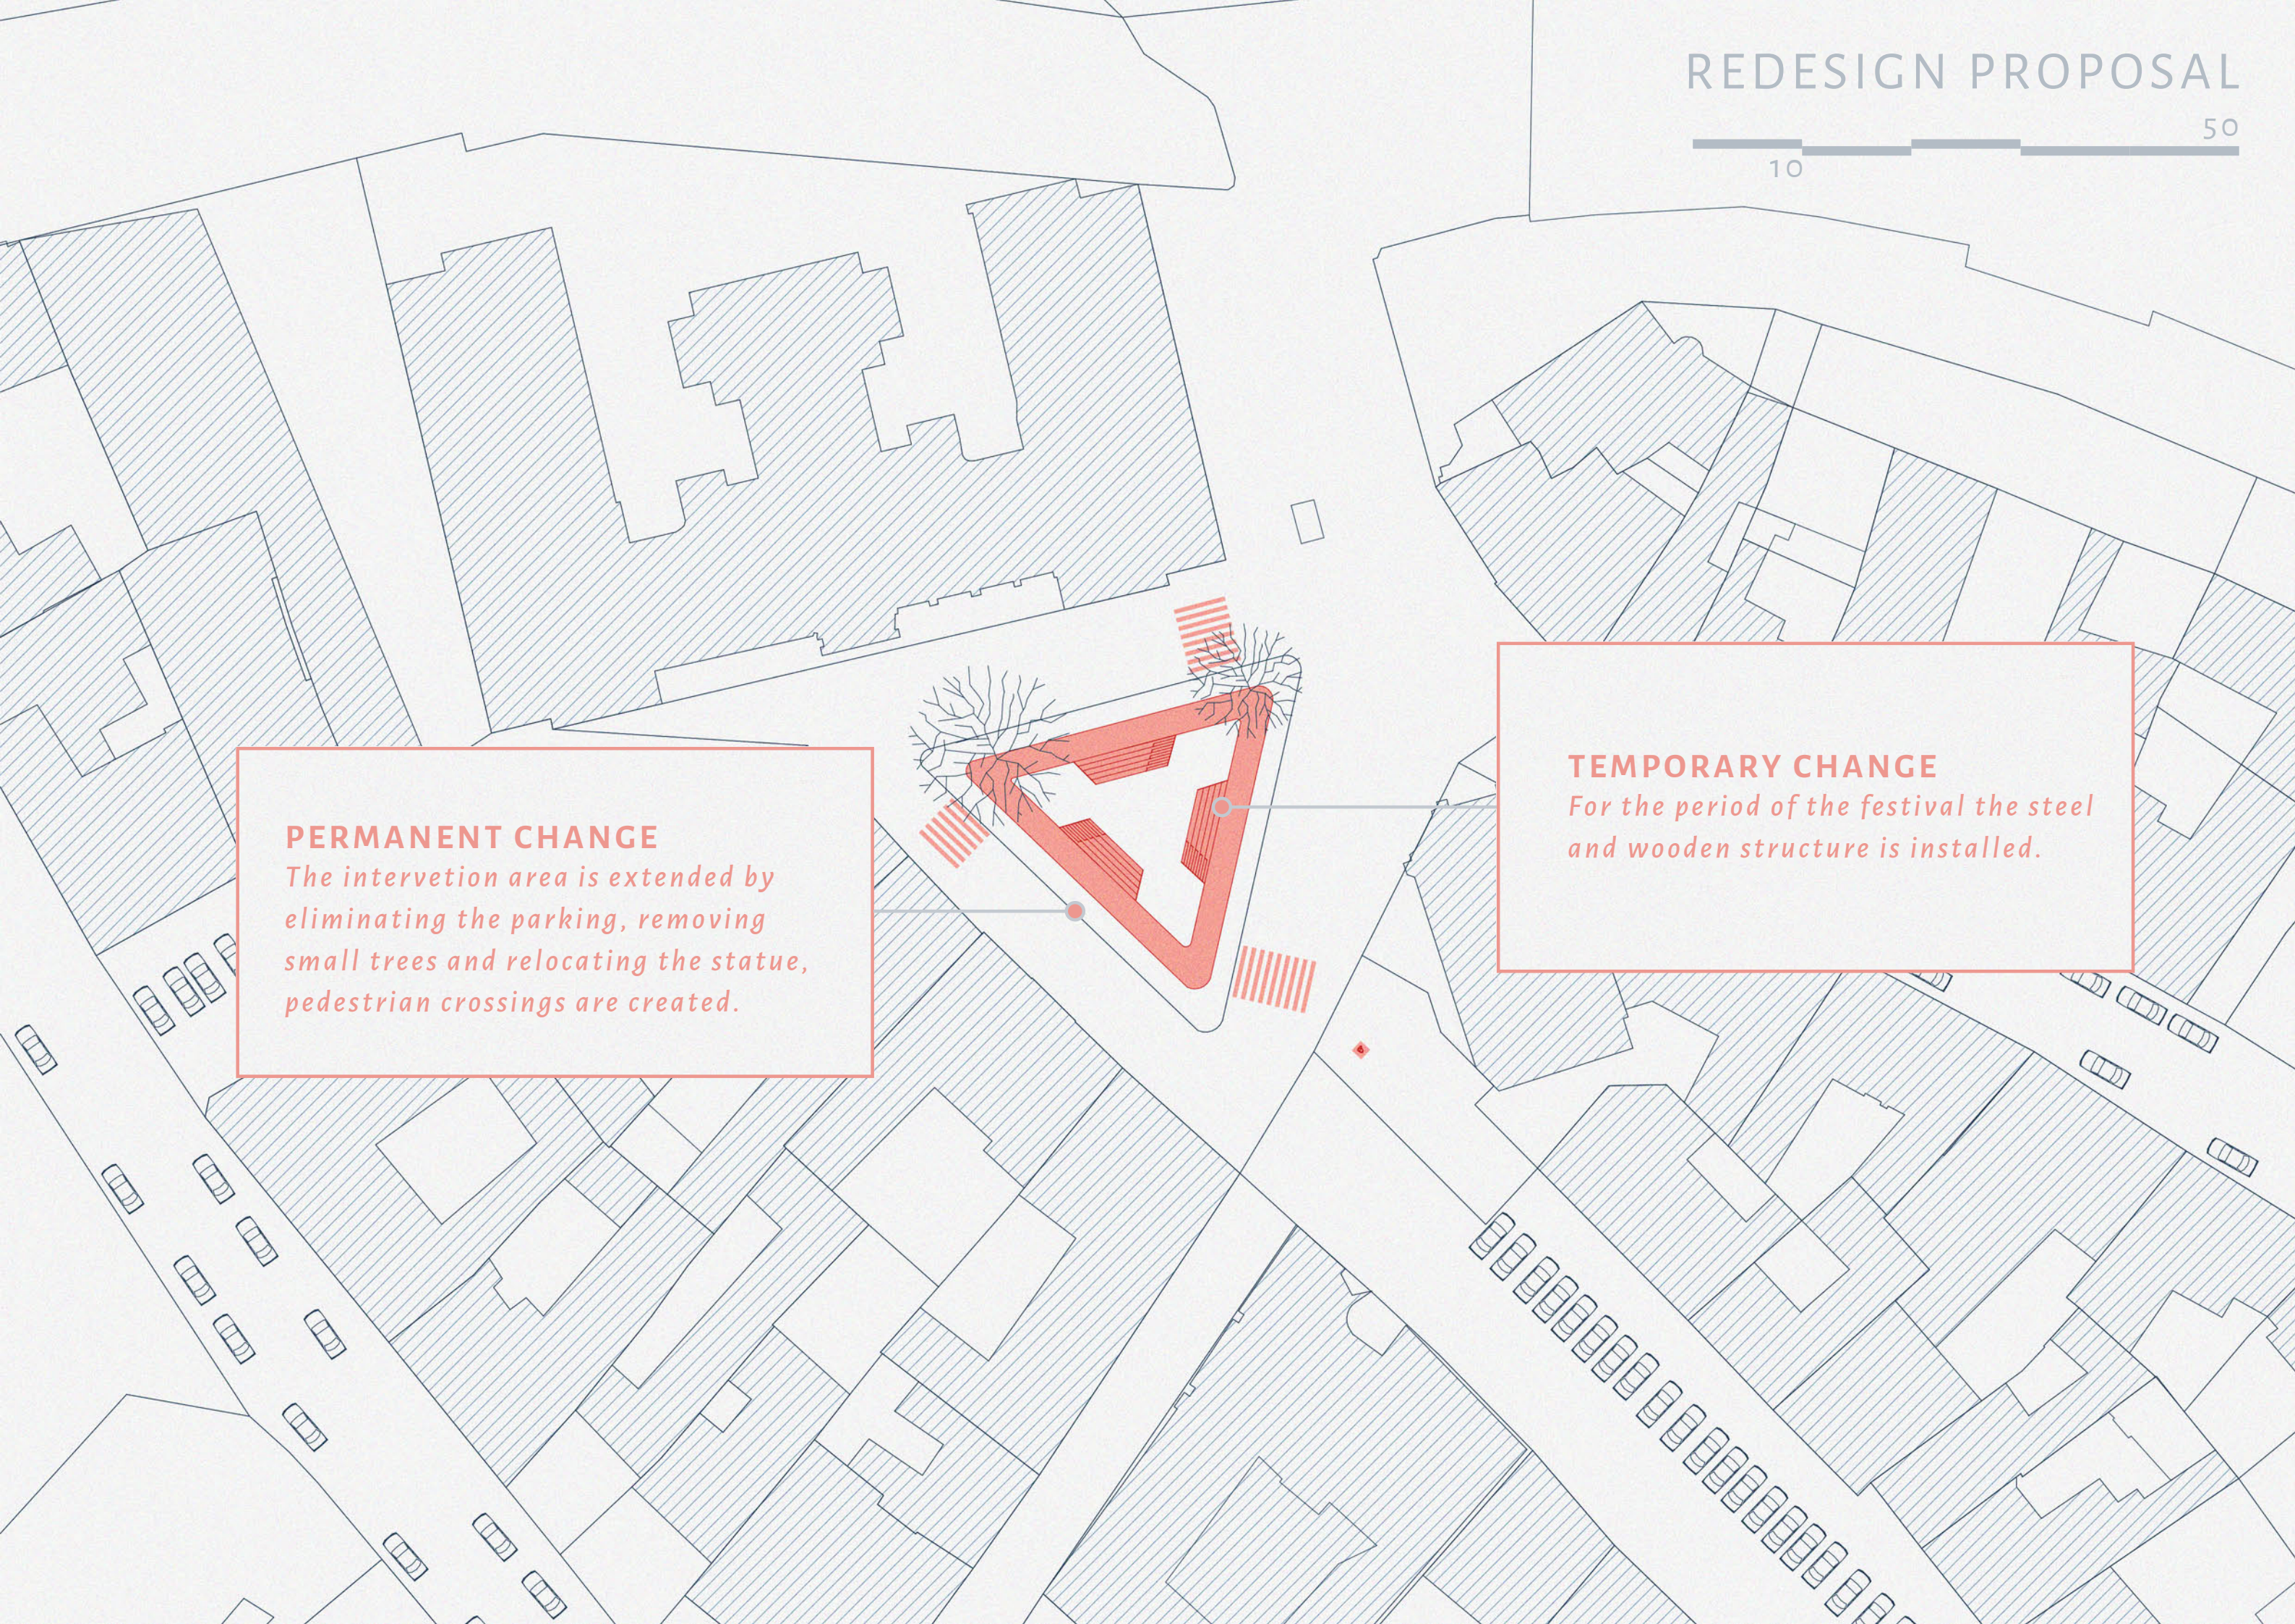


4

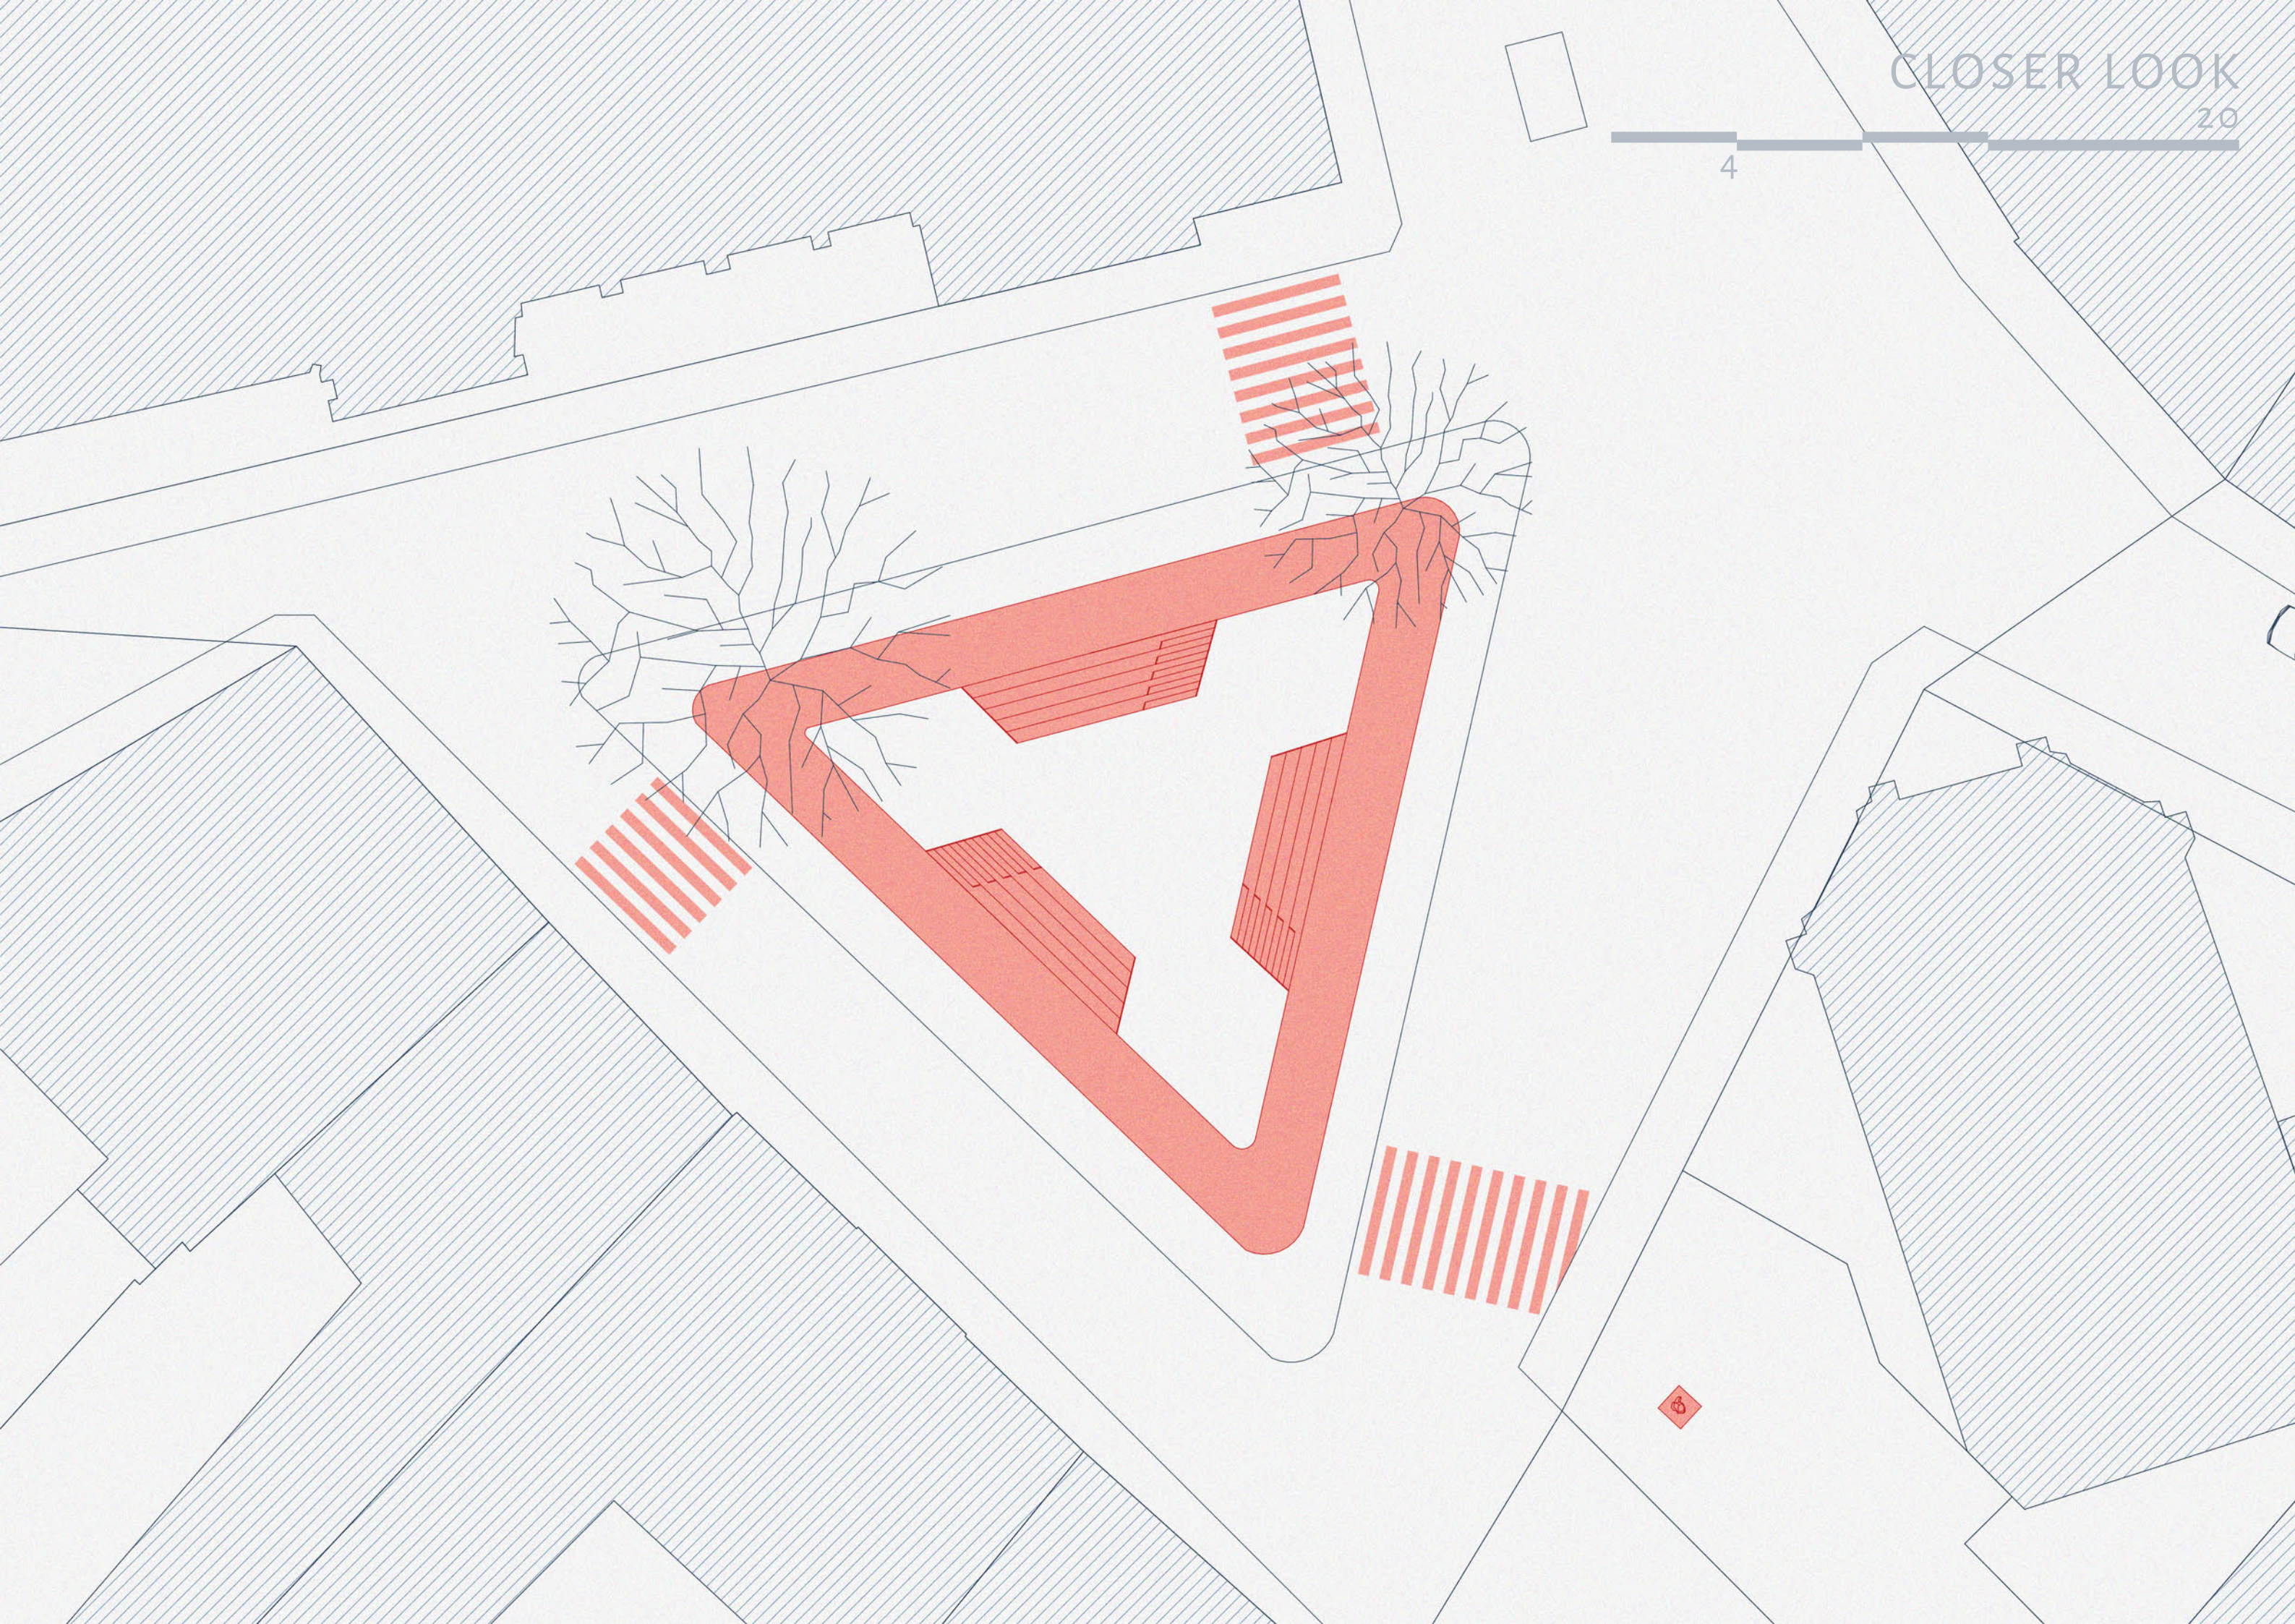

MATERIALS AND CONSTRUCTION

The proposal follows the shape of the site creating a centrally arranged space while with the elevation of some of its parts several semi-separated volumes are appering. The scaffolding-like structure is light and can be quickly assembled on site which makes it appropriate for a temporary event like FACT festival.


3.

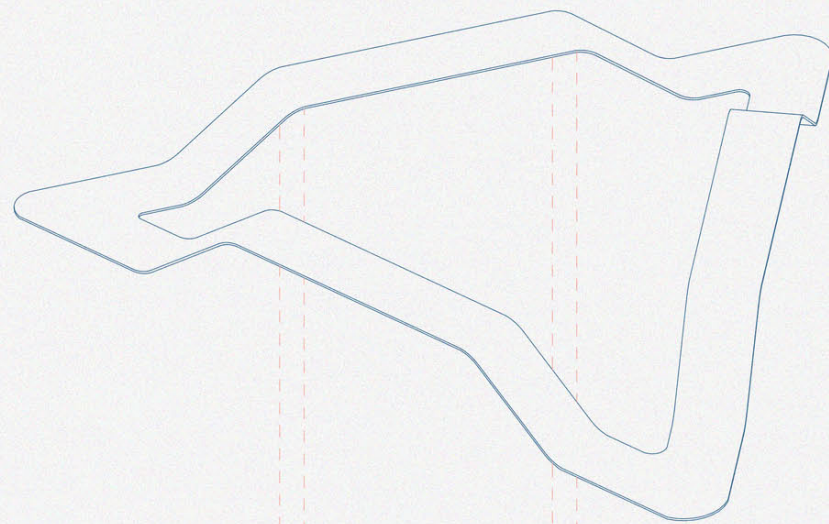

GLULAM "FLOW"

Made from the same material as the planks this component binds the whole structure together: three identical adjacent constructions now become a united space.


2.

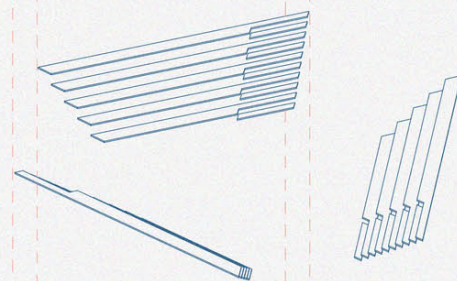

GLULAM PLANKS

The presence of threads and absence of risers emphasizes the horizontals of the structure and ensures the limited sunlight in every corner. The main purpose of these planks is to create seating places for the visitors.


1.

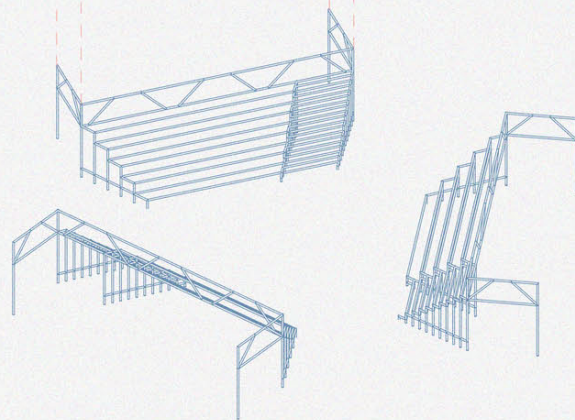

STEEL TUBES AND COUPLERS

Steel tubes and couplers form a truss with a rise of 21.5/43 cm and act as a load-bearing structure of the pavilion.


MODULAR FURNITURE AND OCCUPATION TYPES

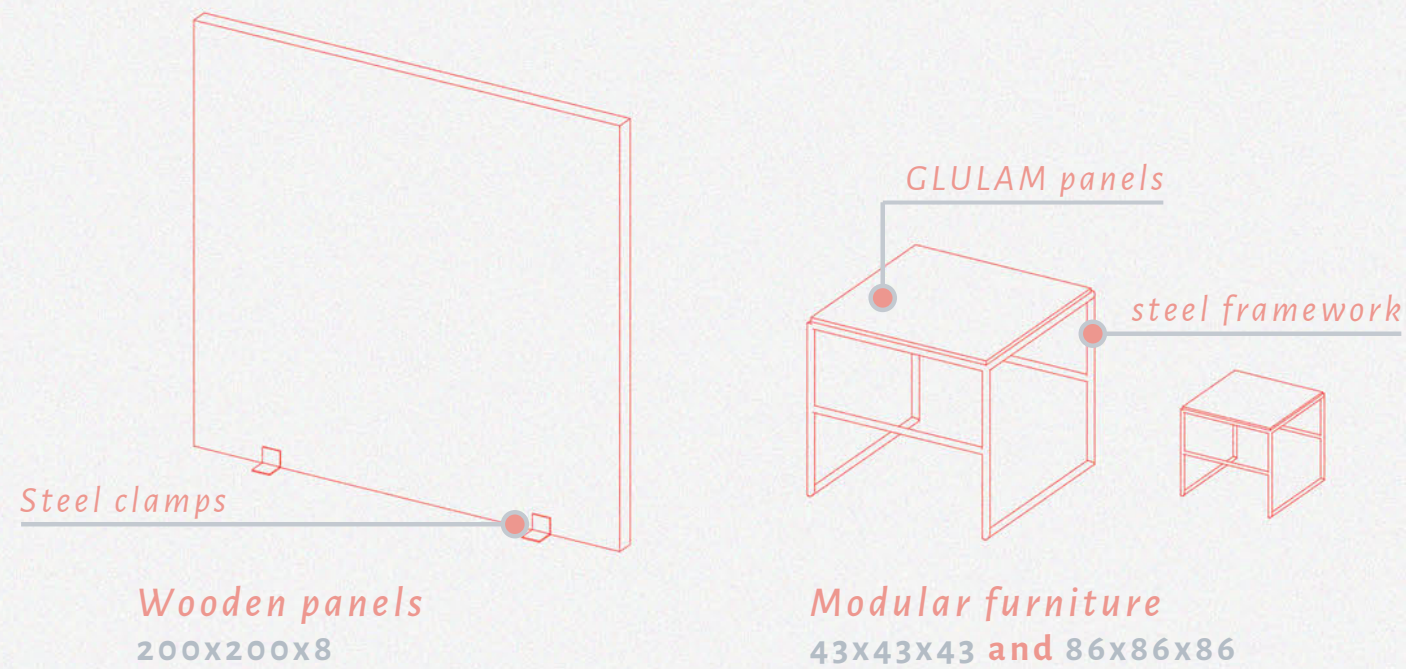


1.

FILM SCREENINGS/ THEATRE PERFORMANCES

The central space can be used for the performances and lectures. The films can be projected onto the wooden panels at night.

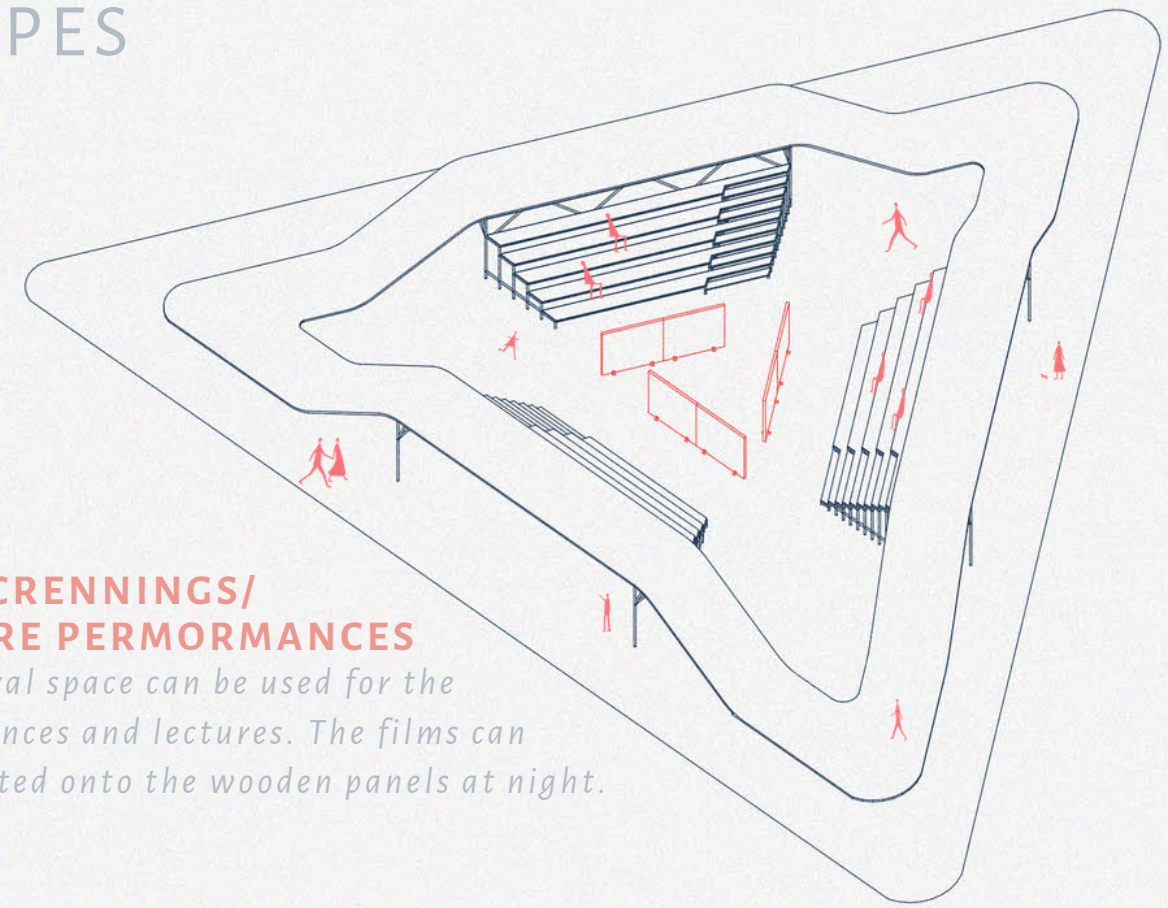


2.

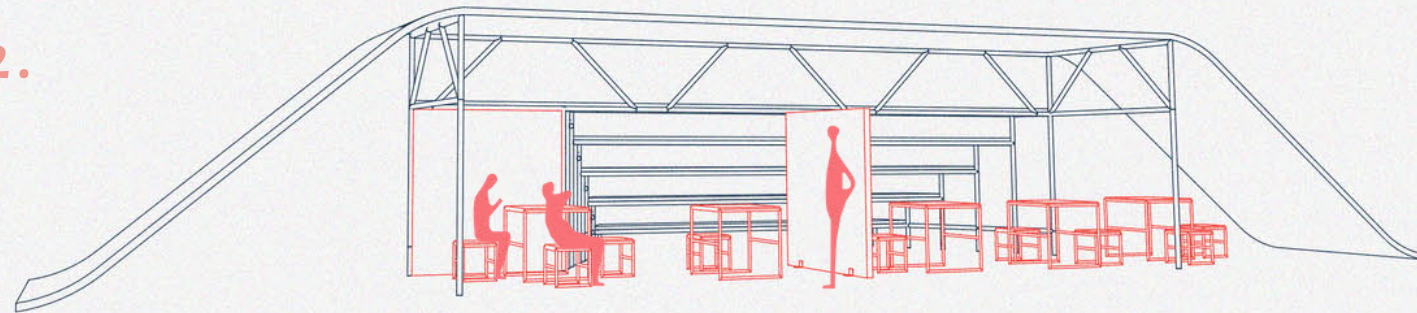

WORKSHOPS

Flexible furniture allows the space to be quickly adapted to the type of intervention needed, in this case workshops.


3.

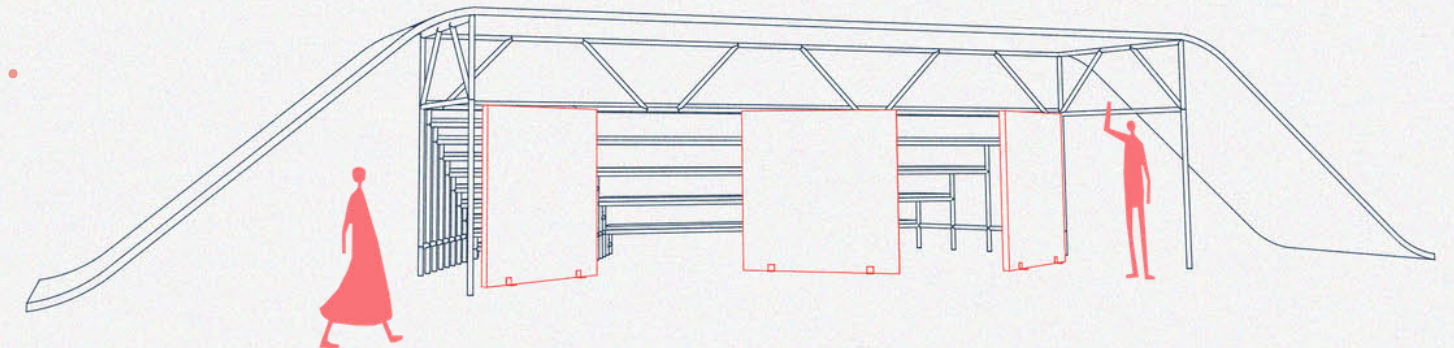

EXHIBITIONS

The wooden panels guide the visitors in the exhibition space just like in Mies' German Pavilion in Barcelona.


4.

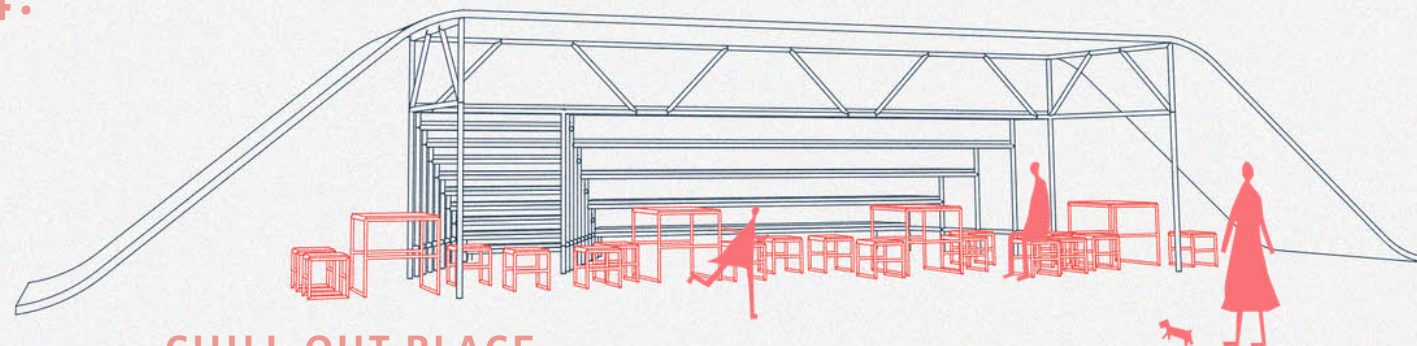

CHILL-OUT PLACE


Following the program of the festival, a so-called "chill-out" place is created where community branches are held.

5.

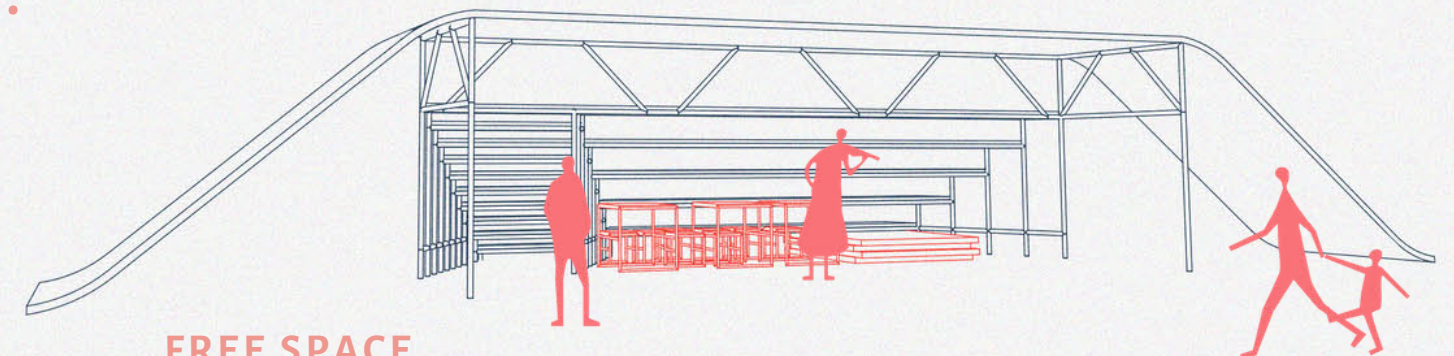

FREE SPACE

In case there is no need of furniture for a certain activity type, it can be hidden under the stairs, thus not disturbing anyone.

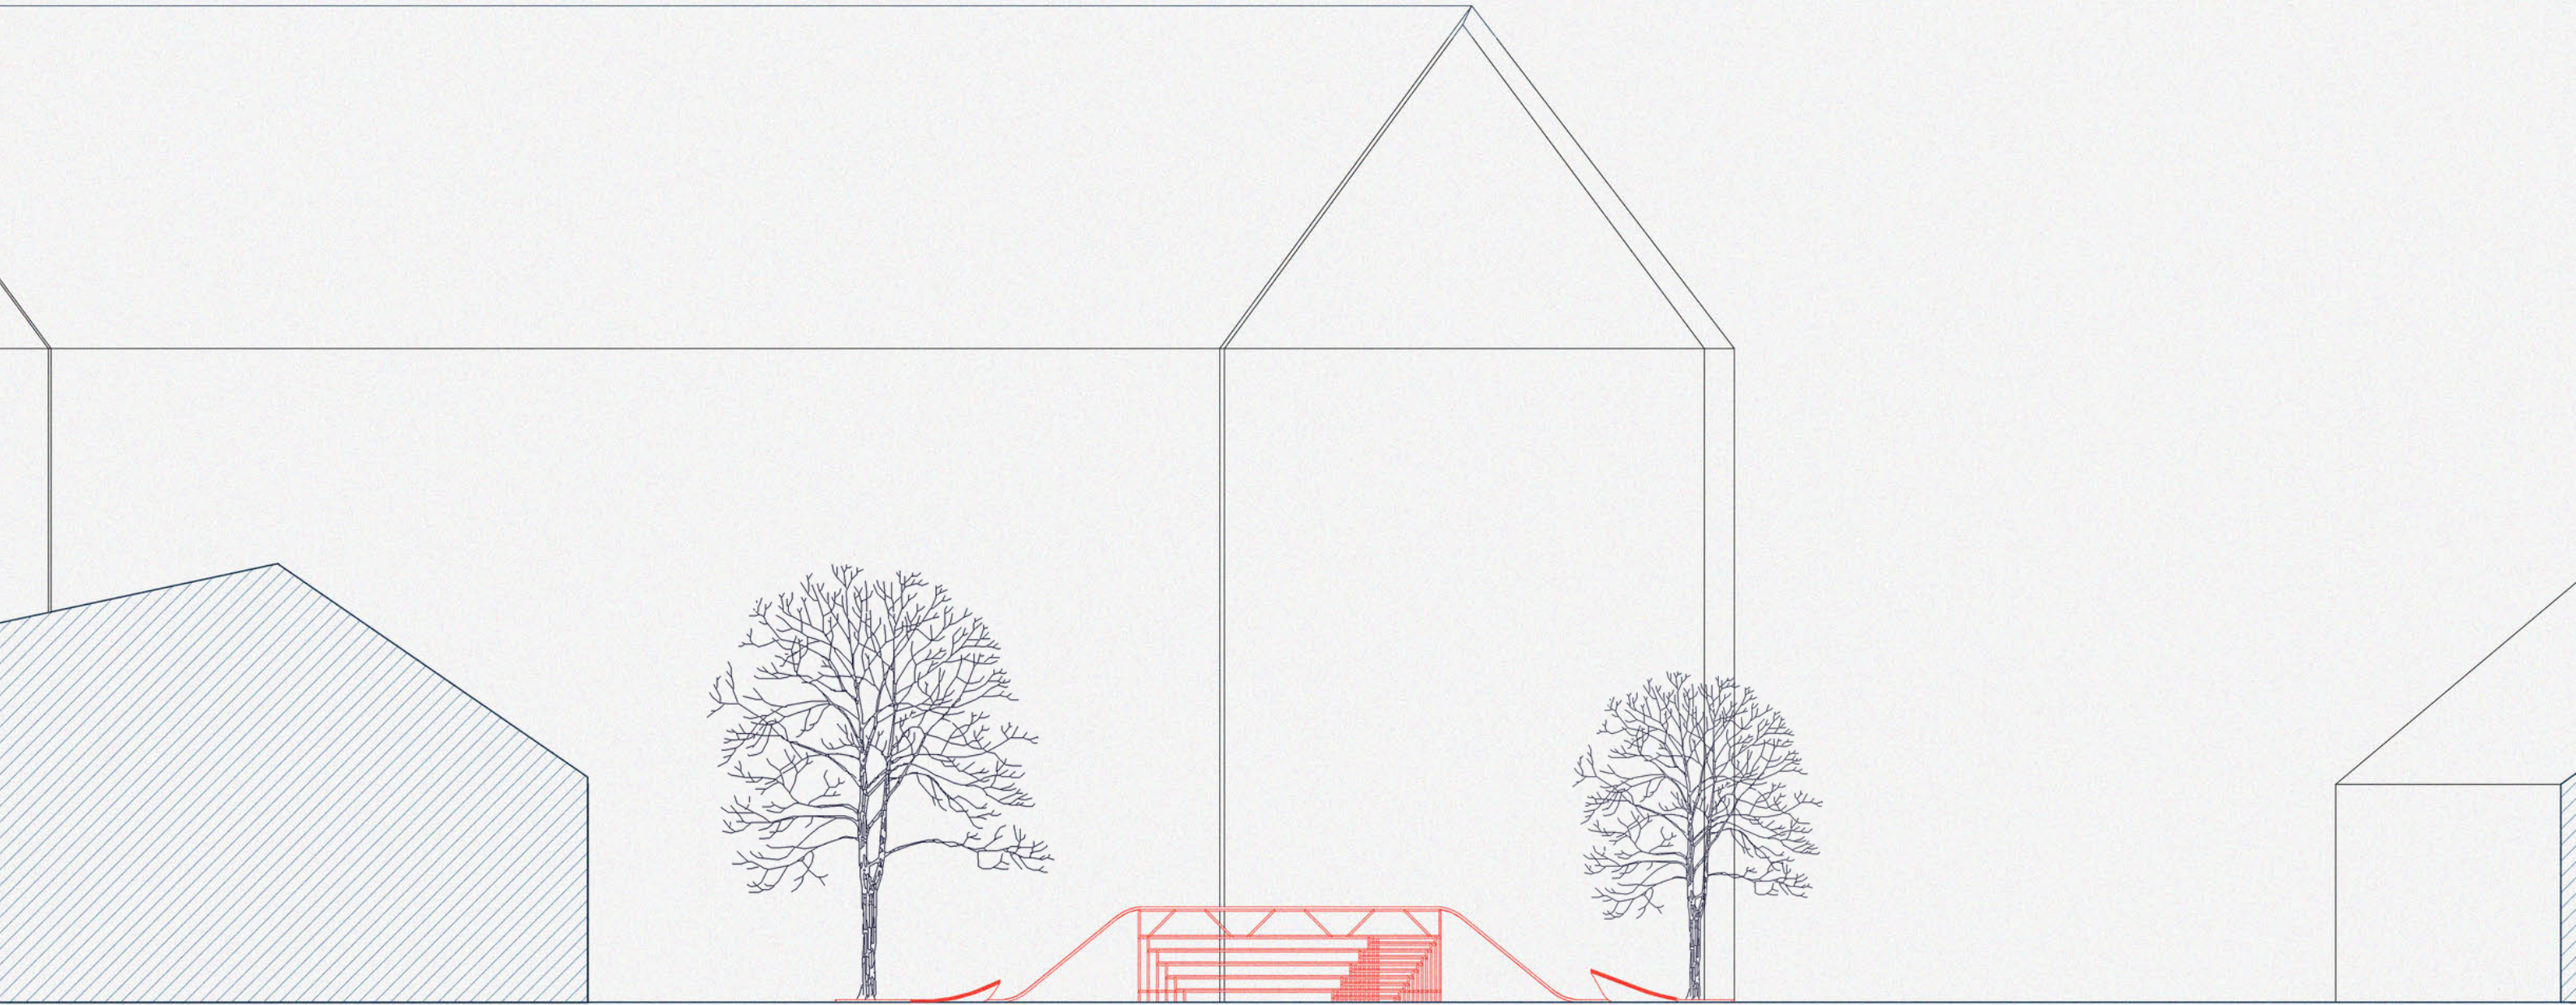

3D VIEWS

