



DEPARTMENT'S DESIGN 3
DEPARTMENT'S DESIGN ME UI
www.urb.bme.hu

urb/bme

Árpád Szabó, associate professor - BME Department of Urban Planning and Design



COURSES /// 2018 AUTUMN

[details](#)[/2018](#) /[courses](#) /[ősz](#)

DD3 // RÁCKEVE / DANUBE BANK

[details](#)[/2018](#) /[DANUrB](#) /[ősz](#) /[tt3](#)

URBAN / MSC SPECIALIZATION



DEPARTMENT'S DESIGN 3
DEPARTMENT'S DESIGN ME UI
www.urb.bme.hu



COURSES /// 2018 AUTUMN

[details](#)[/2018](#) /[courses](#) /[ősz](#)

DD3 // RÁCKEVE / DANUBE BANK

[details](#)[/2018](#) /[DANUrB](#) /[ősz](#) /[tt3](#)



URBAN / MSC SPECIALIZATION



DEPARTMENT'S DESIGN 3
DEPARTMENT'S DESIGN ME UI

most frequent definition of urban design

mediating between plans and projects

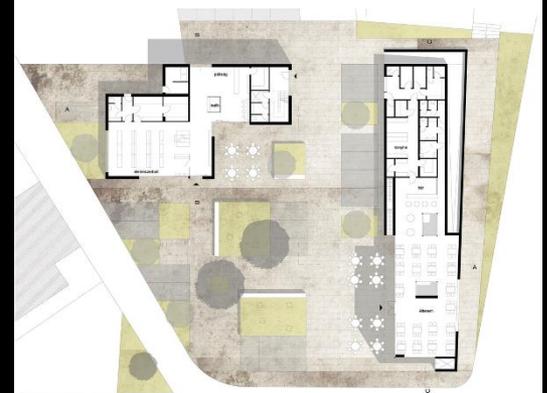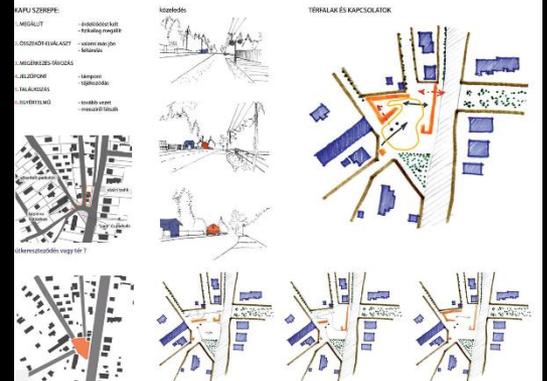

most frequent definition of urban design



mediating between plans and projects

Translate
the characteristics of planning (space and
settlement patterns)



urban and architectural concepts and
architectural design

**BRIDGE BETWEEN PLANNING AND
ARCHITECTURE**

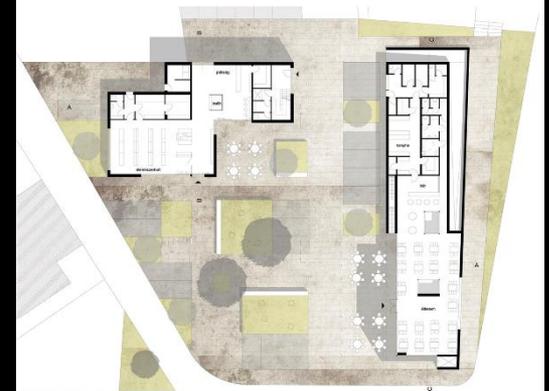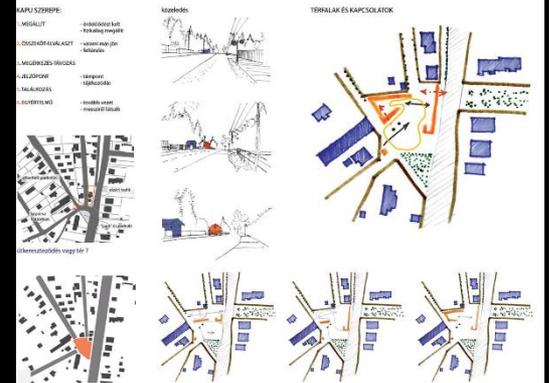

DEPARTMENT'S DESIGN PROJECT OF

Kovács Melinda
&
Marsall Zsófia
in Solymár




KAPU SZEREPE:

1. MEGÁLLT - érdeklődést kelt
- fokozott megállít
2. ÖSSZEKÖT-ELVÁLASZT - valami más jön
- feltárulás
3. MEGÉRKEZÉS-TÁVOZÁS
4. JELZŐPONT - támpont
- tájékozódás
5. TALÁLKOZÁS
6. ÖGYÉRTÉLMŰ - tovább vezet
- messziről látszik




közeledés



TÉRFALAK ÉS KAPCSOLATOK

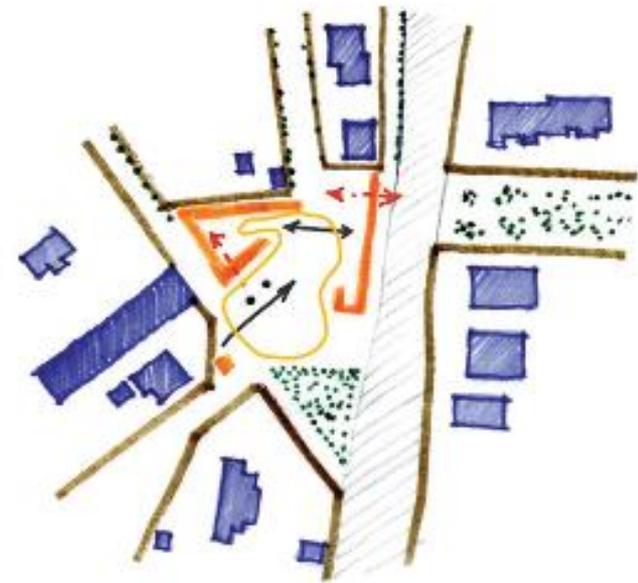

Gétkereszteződés vagy tér ?

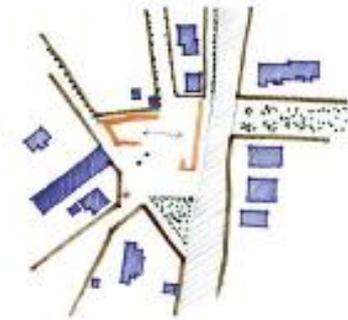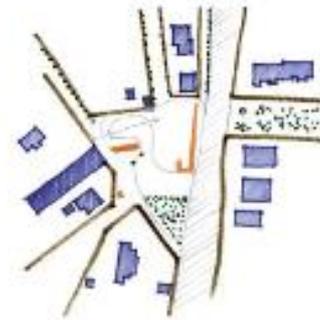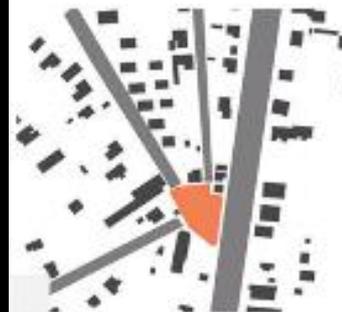

DEPARTMENT'S
DESIGN
PROJECT OF

Kovács Melinda
&
Marsall Zsófia
in Solymár




FÖLDSZINT ALAPRAJZA M 1:200



DEPARTMENT'S
DESIGN
PROJECT

SITE:
RÁCKEVE

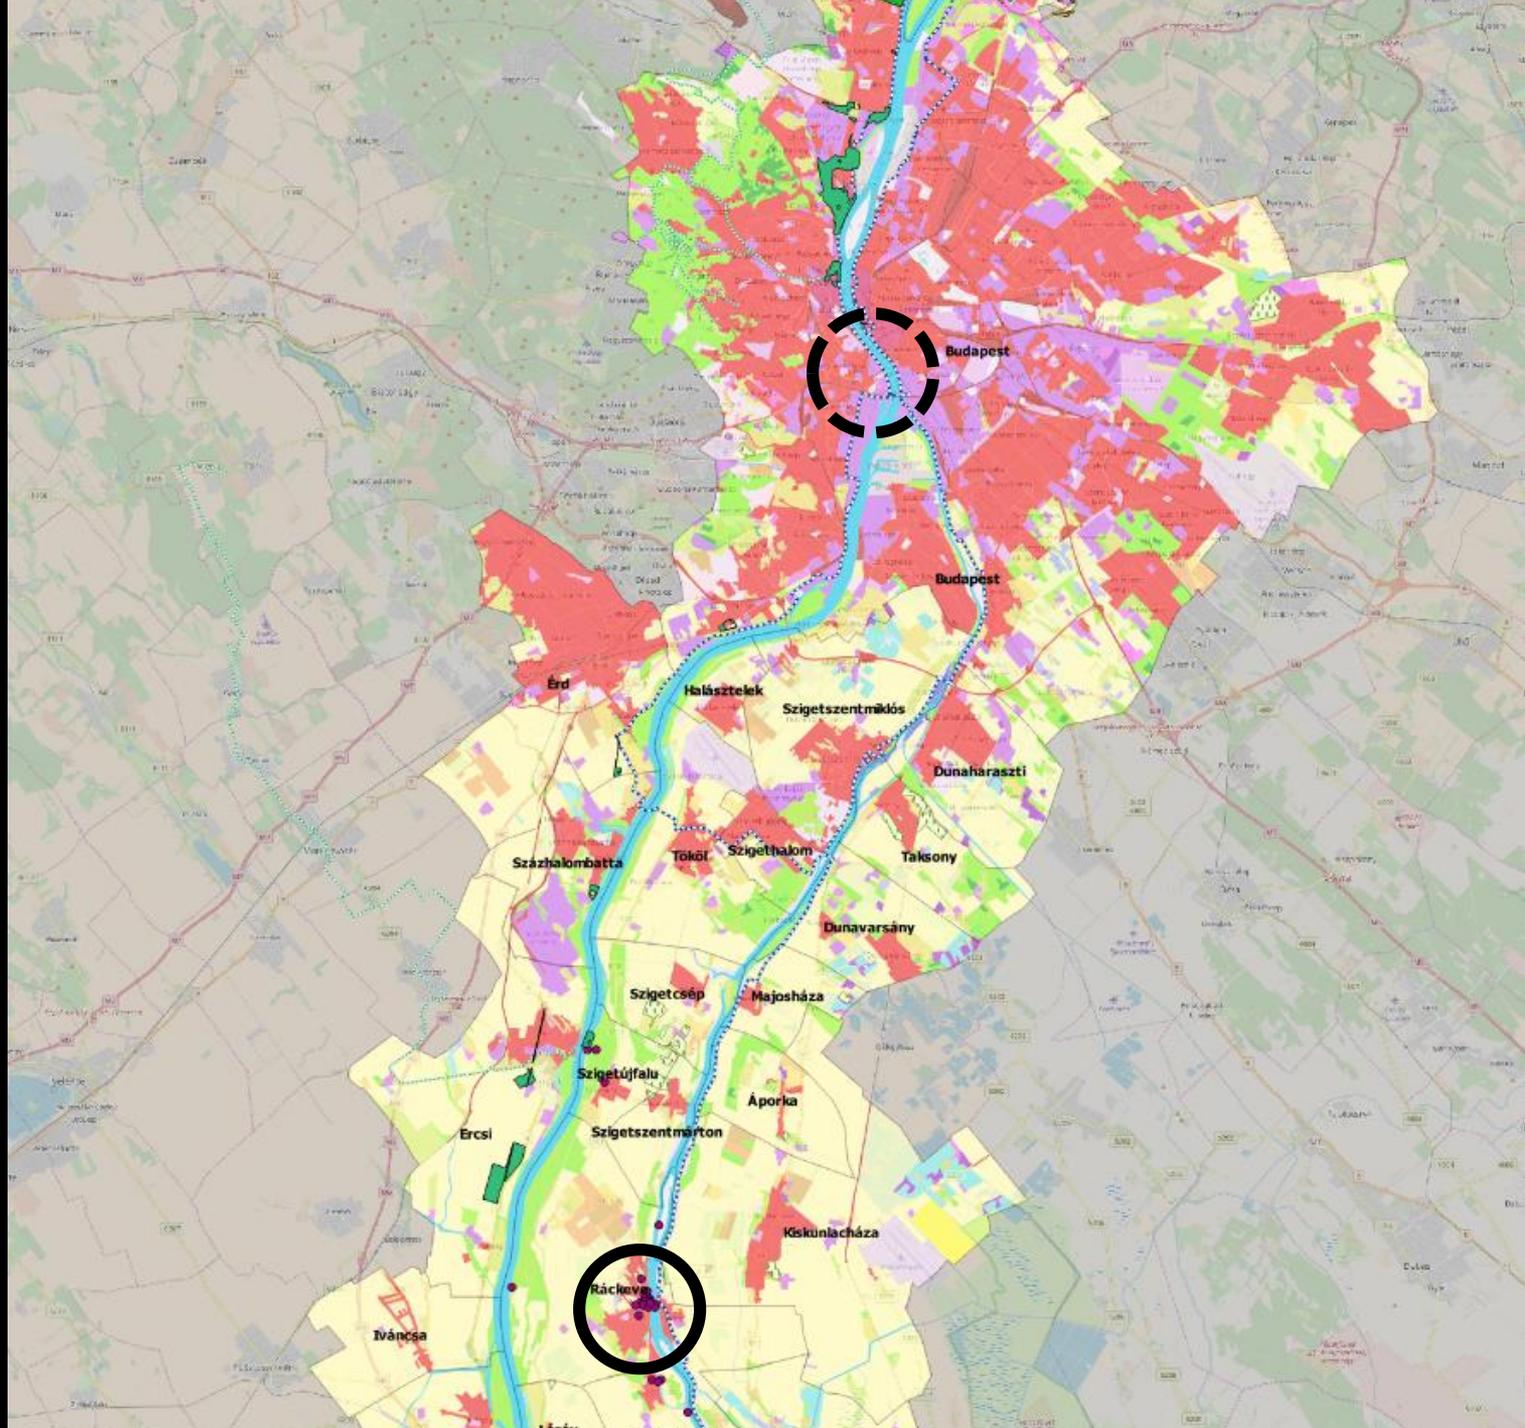

DEPARTMENT'S
DESIGN
PROJECT

SITE:
RÁCKEVE



DEPARTMENT'S
DESIGN
PROJECT

SITE:
RÁCKEVE



DEPARTMENT'S
DESIGN
PROJECT

SITE:
RÁCKEVE



DEPARTMENT'S
DESIGN
PROJECT

OTHER
ASPECTS

- teamwork and individual work
- research based process
- sustainability in a comprehensive level (workshop with French Institute)
- heritage and local identity pursued
- organized site visit by bus – Saturday





DEPARTMENT'S DESIGN 3
DEPARTMENT'S DESIGN ME UI

urb/bme

www.urb.bme.hu – szabo.arpad@urb.bme.hu

Árpád Szabó, associate professor - BME Department of Urban Planning and Design